



**5.1 SIGN DETAIL**  
SCALE 2" = 1' - 0"

**NOTES:**


1. THE 4" X 8" WOOD POST SHALL BE DRILLED TO MAKE THEM FRANGIBLE (WITH 1 1/2" HOLES, PERPENDICULAR TO THE DIRECTION OF TRAVEL, LOCATED 4" AND 16" ABOVE THE GROUND) THE DRILL HOLES IN THE CENTER OF THE SUPPORTS. REFER TO NCMUTCD DRAWING 803.20.
2. USE MATERIALS, FABRICATE AND ERECT SIGNS AND SUPPORTS THAT CONFORM TO THE NORTH CAROLINA DEPARTMENT OF TRANSPORTATION STANDARD SPECIFICATIONS FOR ROADS AND STRUCTURES, UNLESS OTHERWISE INDICATED IN THESE PLANS.
3. USE HIGH STRENGTH BOLTS, NUTS AND WASHERS THAT CONFORM TO A.S.T.M. A-325 AND THAT ARE GALVANIZED IN ACCORDANCE WITH A.S.T.M. A-153.
4. ALL SIGNS WILL BE M3 BROWN WITH REFLECTIVE WHITE LETTERING AS INDICATED IN DETAIL. EXCEPT AS INDICATED FOR INSERTS AND INSERT AREA.
5. ALL SIGNS WILL BE PROVIDED WITH AN INSERT AREA FOR SPECIAL EVENTS CONSISTING OF ONE "EVENT PARKING" WINDOW CUT (SEE DETAIL) AND ONE WINDOW CUT FOR AN ARROW.
6. THE "EVENT PARKING" INSERT AREA WILL BE PAINTED WITH REFLECTIVE WHITE AND THE LETTERS ON THE INSERTS WILL BE M3 BROWN (SEE DETAIL).
7. THE "EVENT PARKING" INSERTS BACK AREA WILL BE PAINTED WITH REFLECTIVE WHITE TO BE USED DURING NORMAL OPERATIONS TO COVER INSERT OPENINGS.

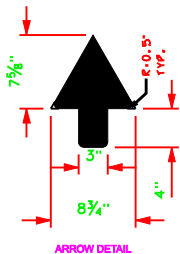


**ARROW DETAIL**

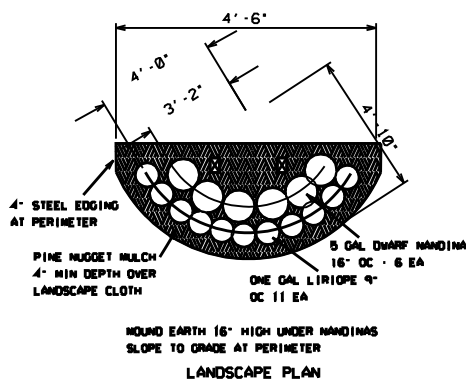

**LANDSCAPE PLAN**

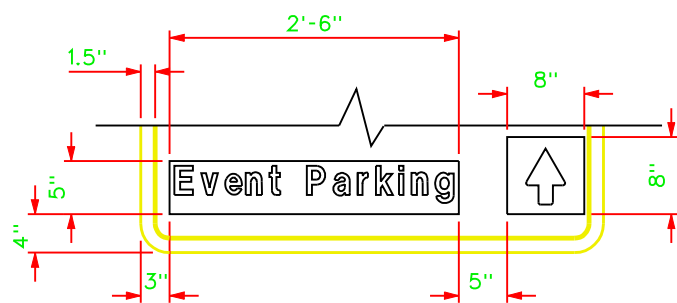


**SIGN INSERT DETAIL**  
NTS

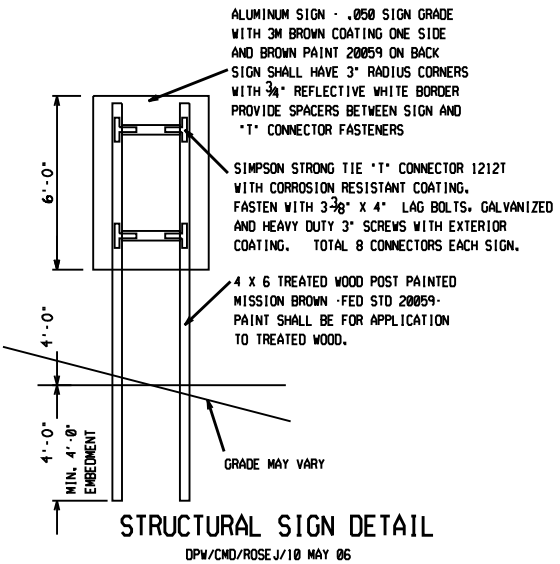

**STRUCTURAL SIGN DETAIL**

DPW/CMD/ROSE/J/10 MAY 06


PROVIDE TWO (0.050 ALUM. INSTALLED WITH ALUM. POP RIVETS) BACK BRACKETS TO HOLD EACH SIGN INSERTS ACCORDING TO INSERT DIMENSIONS.

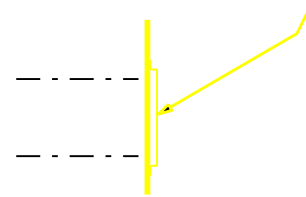

**SIDE VIEW**

DIRECTORATE OF PUBLIC WORKS FORT BRAGG, NORTH CAROLINA	
FORT BRAGG DIRECTIONAL SIGNS	
FORT BRAGG NORTH CAROLINA	
DATE 11 MAY 09	DESIGNED BY PW- 8660
CHECKED BY PW- 8660	DATE 11 MAY 09
SHEET 7 OF 7	

CAD FILE NAME AND OR NUMBER




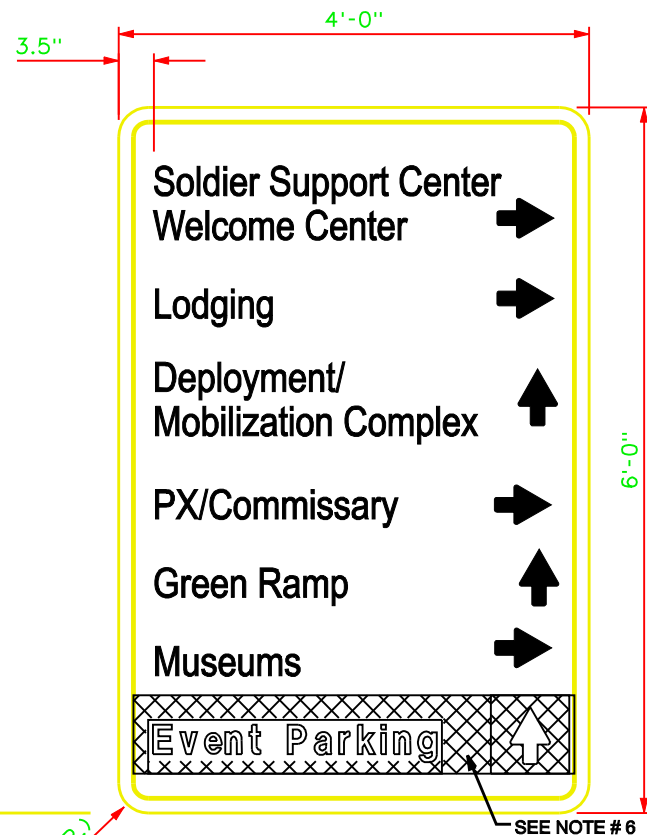


## 5.2 SIGN DETAIL

SCALE 2" = 1'-0"

### NOTES:

1. THE 4" X 6" WOOD POST SHALL BE DRILLED TO MAKE THEM FRANGIBLE (WITH 1 1/2" HOLES, PERPENDICULAR TO THE DIRECTION OF TRAVEL, LOCATED 4" AND 16" ABOVE THE GROUND) THE DRILL HOLES IN THE CENTER OF THE SUPPORTS. REFER TO NCMUTCD DRAWING 803.20.
2. USE MATERIALS, FABRICATE AND ERECT SIGNS AND SUPPORTS THAT CONFORM TO THE NORTH CAROLINA DEPARTMENT OF TRANSPORTATION STANDARD SPECIFICATIONS FOR ROADS AND STRUCTURES, UNLESS OTHERWISE INDICATED IN THESE PLANS.
3. USE HIGH STRENGTH BOLTS, NUTS AND WASHERS THAT CONFORM TO A.S.T.M. A-325 AND THAT ARE GALVANIZED IN ACCORDANCE WITH A.S.T.M. A-153.
4. ALL SIGNS WILL BE M3 BROWN WITH REFLECTIVE WHITE LETTERING AS INDICATED IN DETAIL, EXCEPT AS INDICATED FOR INSERTS AND INSERT AREA.
5. ALL SIGNS WILL BE PROVIDED WITH AN INSERT AREA FOR SPECIAL EVENTS CONSISTING OF ONE "EVENT PARKING" WINDOW CUT (SEE DETAIL) AND ONE WINDOW CUT FOR AN ARROW.
6. THE "EVENT PARKING" INSERT AREA WILL BE PAINTED WITH REFLECTIVE WHITE AND THE LETTERS ON THE INSERTS WILL BE M3 BROWN (SEE DETAIL).
7. THE "EVENT PARKING" INSERTS BACK AREA WILL BE PAINTED WITH REFLECTIVE WHITE TO BE USED DURING NORMAL OPERATIONS TO COVER INSERT OPENINGS.

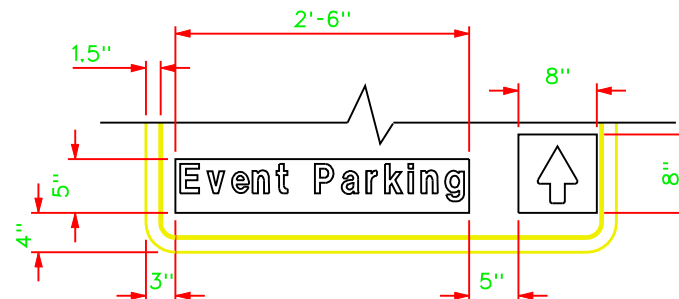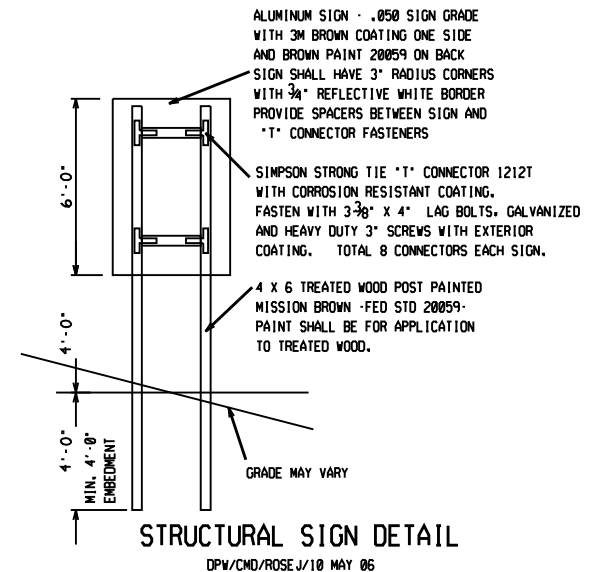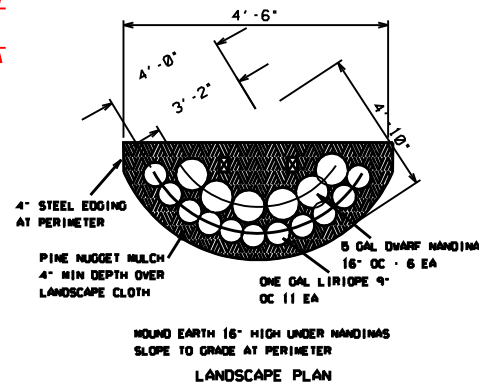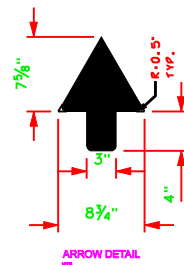

PROVIDE TWO (6.080 ALUM. INSTALLED WITH ALUM. POP RIVETS) BACK BRACKETS TO HOLD EACH SIGN INSERTS ACCORDING TO INSERT DIMENSIONS.

### SIDE VIEW

DIRECTORATE OF PUBLIC WORKS  
FORT BRAGG, NORTH CAROLINA

FORT BRAGG  
DIRECTIONAL SIGNS

FORT BRAGG NORTH CAROLINA

DATE: 11 MAY 08  
SIGN DETAILS

DATE: 11 MAY 08  
DRAWING NUMBER: PW- 6880






DATE: 11 MAY 08  
DRAWING NUMBER: PW- 6880

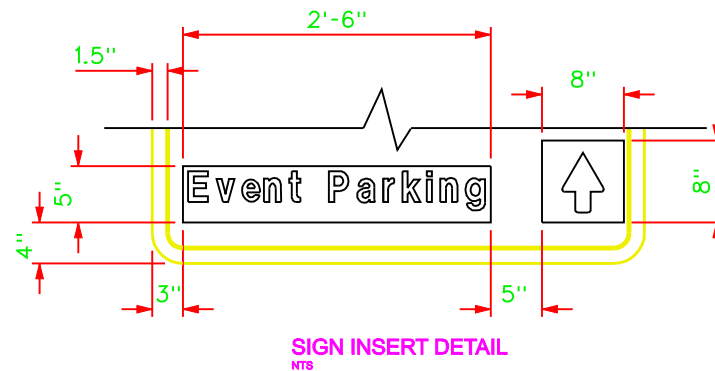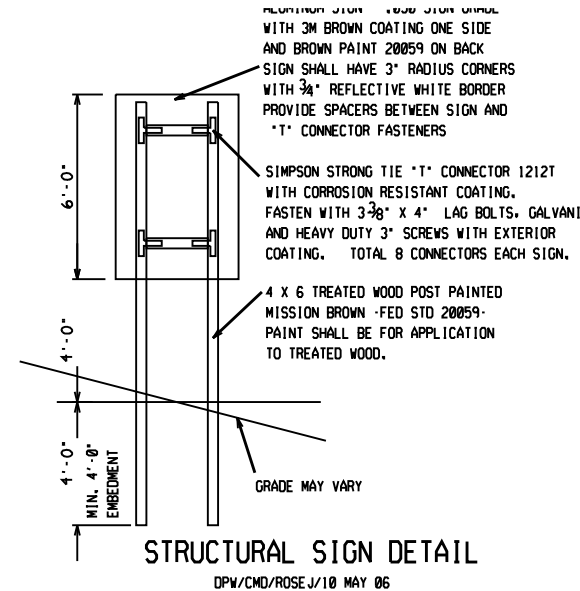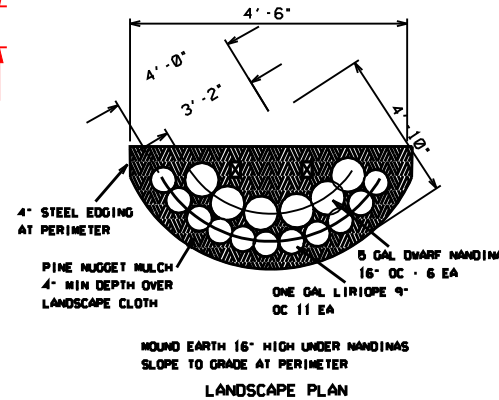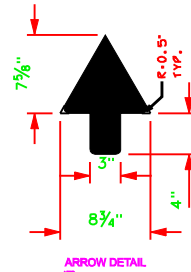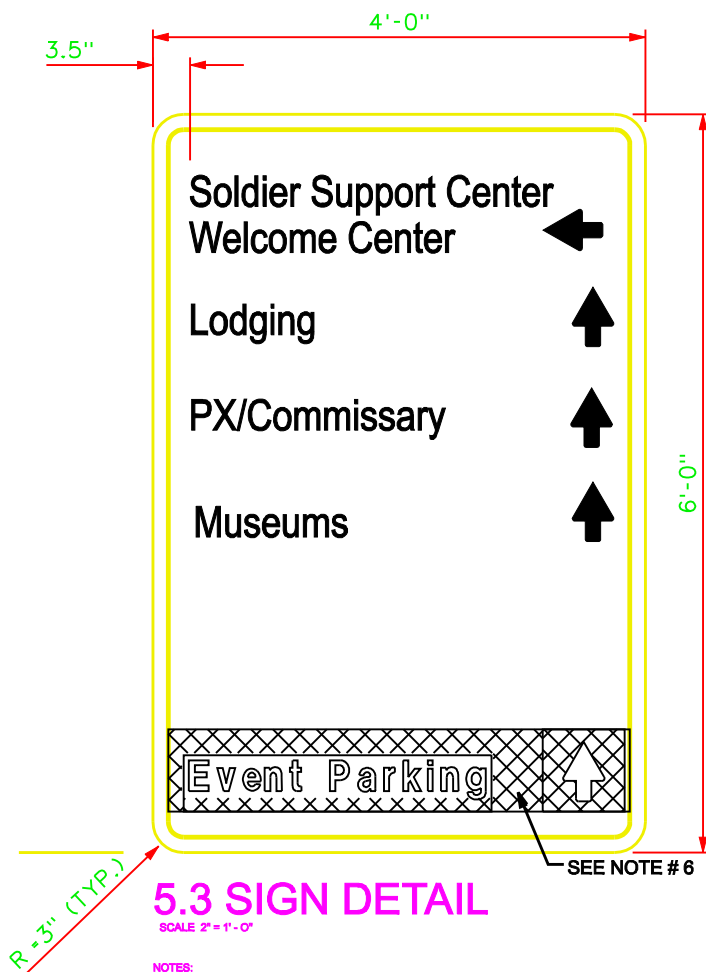






PROVIDE TWO (0.060 ALUM. INSTALLED WITH ALUM. POP RIVETS) BACK BRACKETS TO HOLD EACH SIGN INSERTS ACCORDING TO INSERT DIMENSIONS.

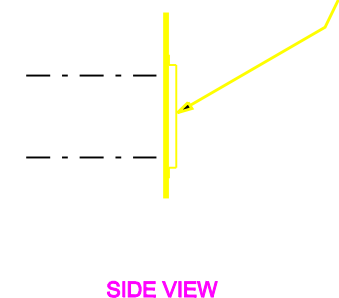




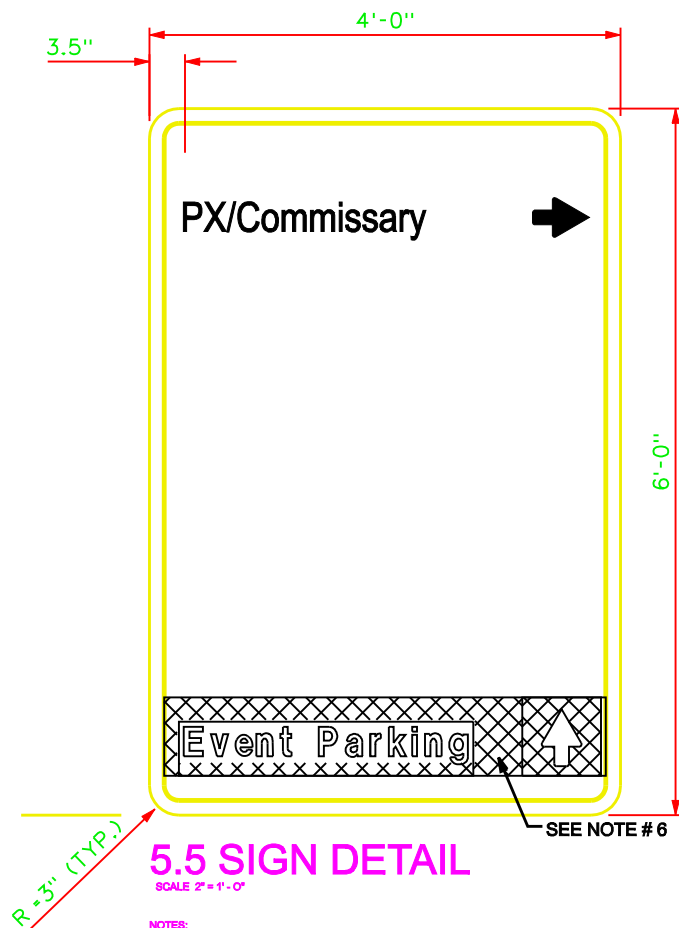

1. THE 4" X 6" WOOD POST SHALL BE DRILLED TO MAKE THEM FRANGIBLE (WITH 1 1/2" HOLES, PERPENDICULAR TO THE DIRECTION OF TRAVEL, LOCATED 4" AND 16" ABOVE THE GROUND) THE DRILL HOLES IN THE CENTER OF THE SUPPORTS. REFER TO NCMUTCD DRAWING 903.20.
2. USE MATERIALS, FABRICATE AND ERECT SIGNS AND SUPPORTS THAT CONFORM TO THE NORTH CAROLINA DEPARTMENT OF TRANSPORTATION STANDARD SPECIFICATIONS FOR ROADS AND STRUCTURES, UNLESS OTHERWISE INDICATED IN THESE PLANS.
3. USE HIGH STRENGTH BOLTS, NUTS AND WASHERS THAT CONFORM TO A.S.T.M. A-325 AND THAT ARE GALVANIZED IN ACCORDANCE WITH A.S.T.M. A-153.
4. ALL SIGNS WILL BE M3 BROWN WITH REFLECTIVE WHITE LETTERING AS INDICATED IN DETAIL. EXCEPT AS INDICATED FOR INSERTS AND INSERT AREA.
5. ALL SIGNS WILL BE PROVIDED WITH AN INSERT AREA FOR SPECIAL EVENTS CONSISTING OF ONE "EVENT PARKING" WINDOW CUT (SEE DETAIL) AND ONE WINDOW CUT FOR AN ARROW.
6. THE "EVENT PARKING" INSERT AREA WILL BE PAINTED WITH REFLECTIVE WHITE AND THE LETTERS ON THE INSERTS WILL BE M3 BROWN (SEE DETAIL).
7. THE "EVENT PARKING" INSERTS BACK AREA WILL BE PAINTED WITH REFLECTIVE WHITE TO BE USED DURING NORMAL OPERATIONS TO COVER INSERT OPENINGS.

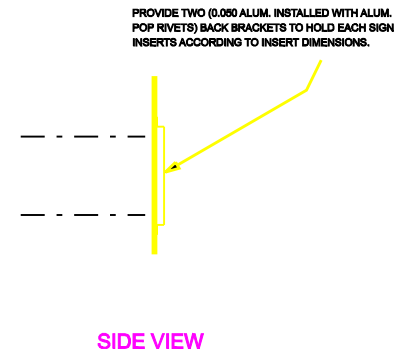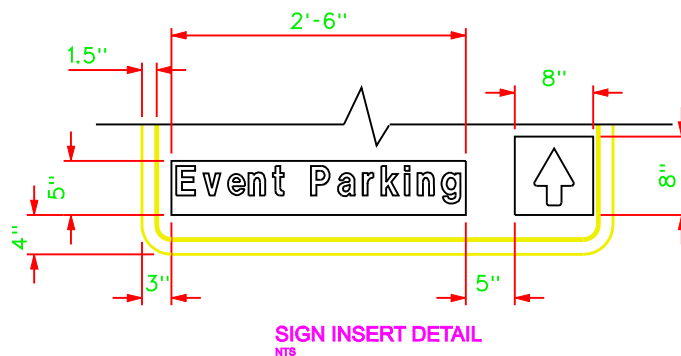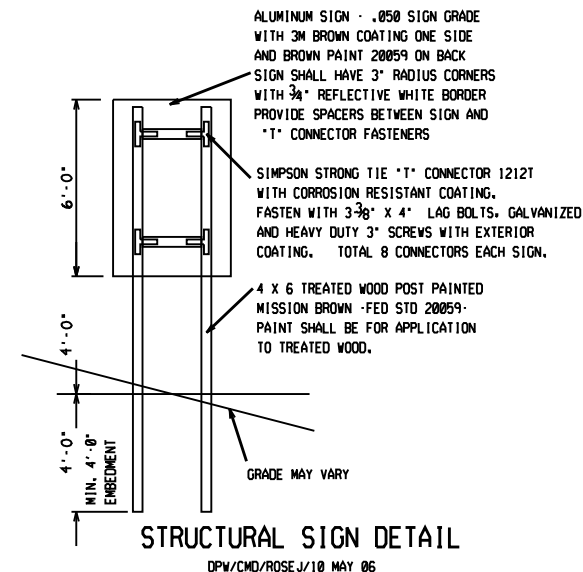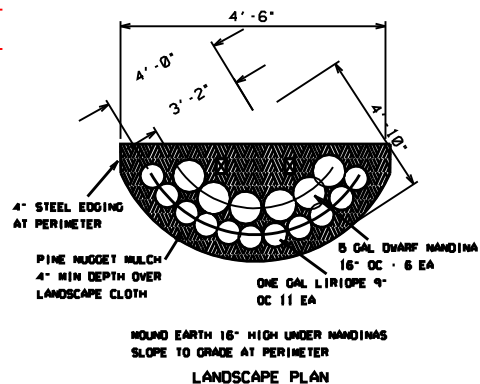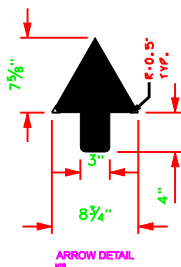

DIRECTORATE OF PUBLIC WORKS FORT BRAGG, NORTH CAROLINA	
FORT BRAGG DIRECTIONAL SIGNS	
FORT BRAGG NORTH CAROLINA	
DATE 11 MAY 08	DRAWN BY PW- 6860
CHECKED BY PW- 6860	DATE 11 MAY 08
SHEET 7 OF 7	




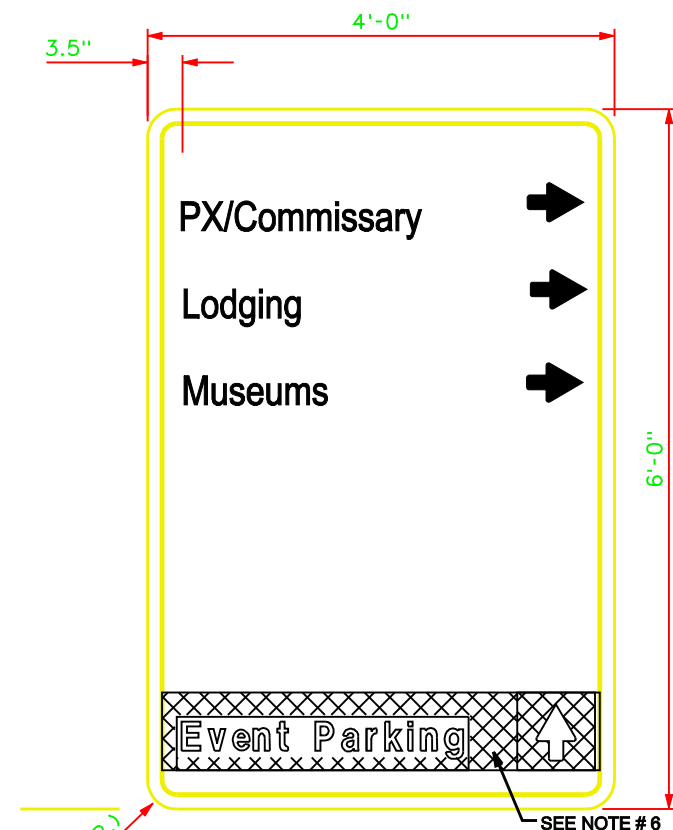


## 5.6 SIGN DETAIL

SCALE 2" = 1'-0"


### NOTES:

1. THE 4" X 8" WOOD POST SHALL BE DRILLED TO MAKE THEM FRANGIBLE (WITH 1 1/2" HOLES, PERPENDICULAR TO THE DIRECTION OF TRAVEL, LOCATED 4" AND 18" ABOVE THE GROUND) THE DRILL HOLES IN THE CENTER OF THE SUPPORTS. REFER TO NCMUTCD DRAWING 903.20.
2. USE MATERIALS, FABRICATE AND ERECT SIGNS AND SUPPORTS THAT CONFORM TO THE NORTH CAROLINA DEPARTMENT OF TRANSPORTATION STANDARD SPECIFICATIONS FOR ROADS AND STRUCTURES, UNLESS OTHERWISE INDICATED IN THESE PLANS.
3. USE HIGH STRENGTH BOLTS, NUTS AND WASHERS THAT CONFORM TO A.S.T.M. A-325 AND THAT ARE GALVANIZED IN ACCORDANCE WITH A.S.T.M. A-153.
4. ALL SIGNS WILL BE M3 BROWN WITH REFLECTIVE WHITE LETTERING AS INDICATED IN DETAIL. EXCEPT AS INDICATED FOR INSERTS AND INSERT AREA.
5. ALL SIGNS WILL BE PROVIDED WITH AN INSERT AREA FOR SPECIAL EVENTS CONSISTING OF ONE "EVENT PARKING" WINDOW CUT (SEE DETAIL) AND ONE WINDOW CUT FOR AN ARROW.
6. THE "EVENT PARKING" INSERT AREA WILL BE PAINTED WITH REFLECTIVE WHITE AND THE LETTERS ON THE INSERTS WILL BE M3 BROWN (SEE DETAIL).
7. THE "EVENT PARKING" INSERTS BACK AREA WILL BE PAINTED WITH REFLECTIVE WHITE TO BE USED DURING NORMAL OPERATIONS TO COVER INSERT OPENINGS.

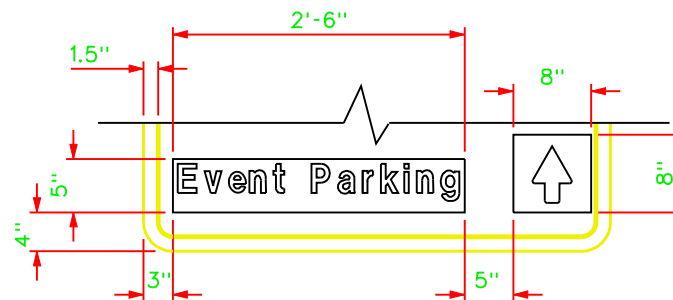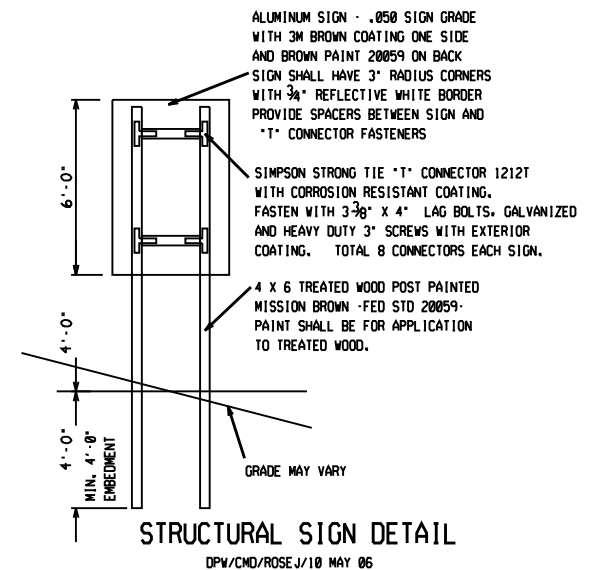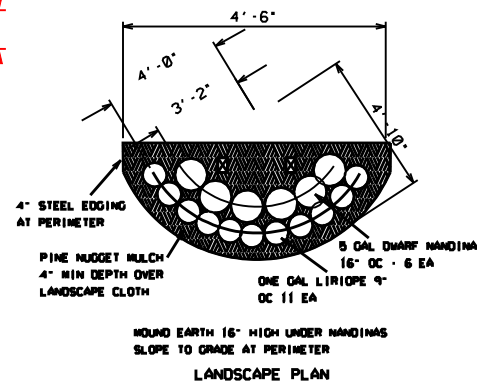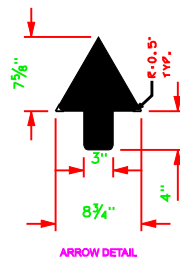

## SIGN INSERT DETAIL


NTS

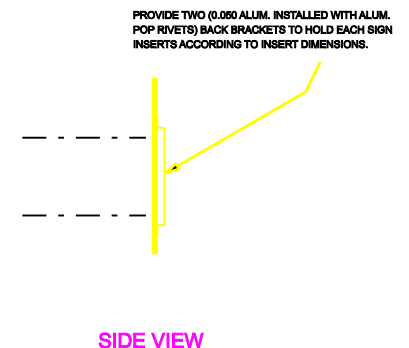

## SIDE VIEW

DIRECTORATE OF PUBLIC WORKS FORT BRAGG, NORTH CAROLINA			
FORT BRAGG DIRECTIONAL SIGNS			
FORT BRAGG NORTH CAROLINA			
DATE SIGN DETAILS	DATE 11 MAY 06		
DESIGNED BY J. L. SHAW	CHECKED BY J. L. SHAW	DATE 11 MAY 06	SCALE AS SHOWN
PW- 6680		SHEET 7 OF 7	

CAD FILE NAME AND OR NUMBER





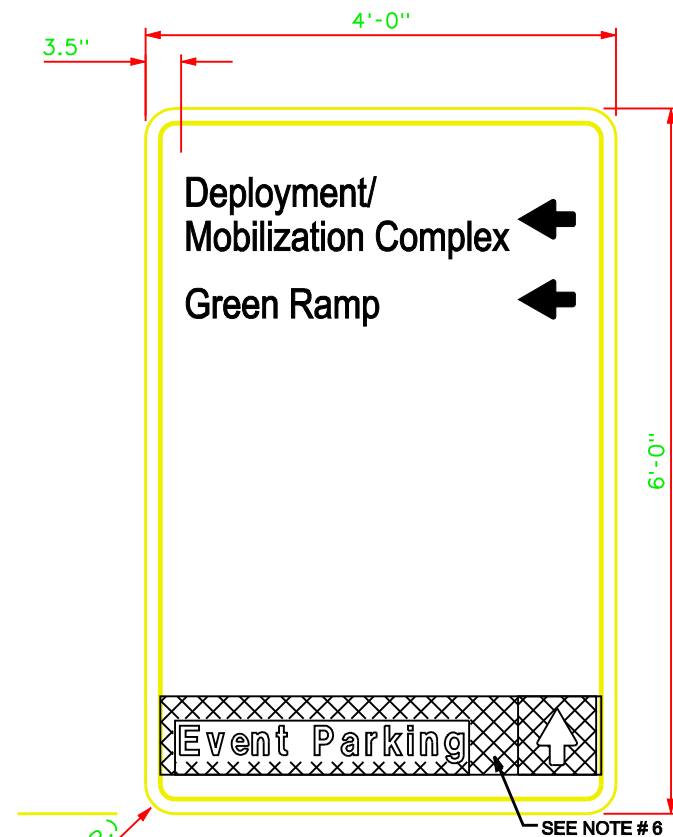


## 5.7 SIGN DETAIL

SCALE 2" = 1'-0"

### NOTES:

1. THE 4" X 6" WOOD POST SHALL BE DRILLED TO MAKE THEM FRANGIBLE. (WITH 1 1/2" HOLES, PERPENDICULAR TO THE DIRECTION OF TRAVEL, LOCATED 4" AND 18" ABOVE THE GROUND) THE DRILL HOLES IN THE CENTER OF THE SUPPORTS. REFER TO NCMUTCD DRAWING 803.20.
2. USE MATERIALS, FABRICATE AND ERECT SIGNS AND SUPPORTS THAT CONFORM TO THE NORTH CAROLINA DEPARTMENT OF TRANSPORTATION STANDARD SPECIFICATIONS FOR ROADS AND STRUCTURES, UNLESS OTHERWISE INDICATED IN THESE PLANS.
3. USE HIGH STRENGTH BOLTS, NUTS AND WASHERS THAT CONFORM TO A.S.T.M. A-325 AND THAT ARE GALVANIZED IN ACCORDANCE WITH A.S.T.M. A-153.
4. ALL SIGNS WILL BE M3 BROWN WITH REFLECTIVE WHITE LETTERING AS INDICATED IN DETAIL. EXCEPT AS INDICATED FOR INSERTS AND INSERT AREA.
5. ALL SIGNS WILL BE PROVIDED WITH AN INSERT AREA FOR SPECIAL EVENTS CONSISTING OF ONE "EVENT PARKING" WINDOW CUT (SEE DETAIL) AND ONE WINDOW CUT FOR AN ARROW.
6. THE "EVENT PARKING" INSERT AREA WILL BE PAINTED WITH REFLECTIVE WHITE AND THE LETTERS ON THE INSERTS WILL BE M3 BROWN (SEE DETAIL).
7. THE "EVENT PARKING" INSERTS BACK AREA WILL BE PAINTED WITH REFLECTIVE WHITE TO BE USED DURING NORMAL OPERATIONS TO COVER INSERT OPENINGS.

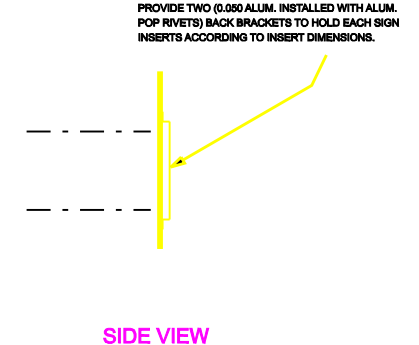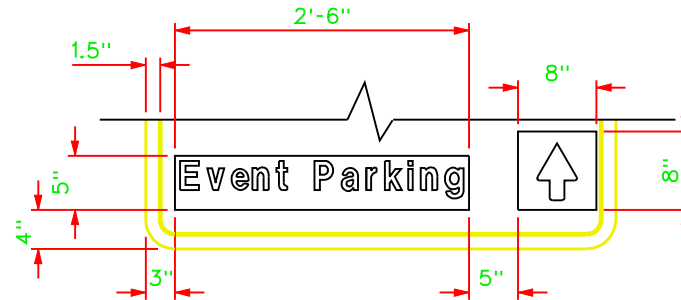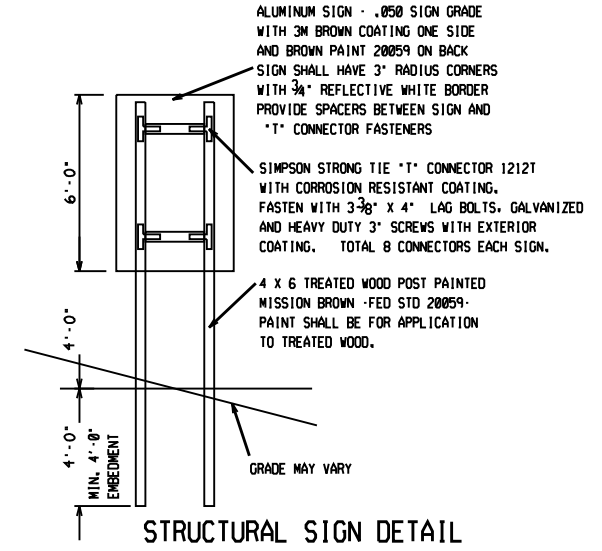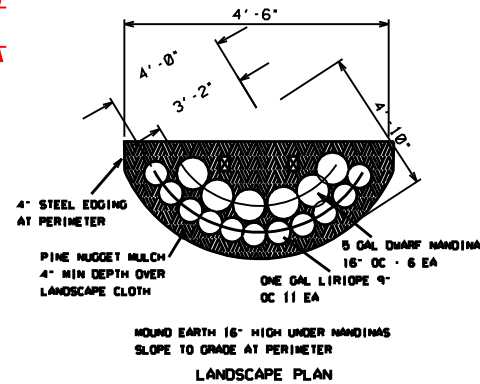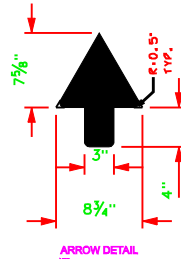

DIRECTORATE OF PUBLIC WORKS FORT BRAGG, NORTH CAROLINA	
FORT BRAGG DIRECTIONAL SIGNS	
FORT BRAGG NORTH CAROLINA	
DATE 11 MAY 08	DATE 11 MAY 08
DESIGNED BY PW- 6880	CHECKED BY PW- 6880
SHEET 7 OF 7	

END FILE NAME AND OR NUMBER

